


Game Ready Grandstand Champion Options (14 Row)

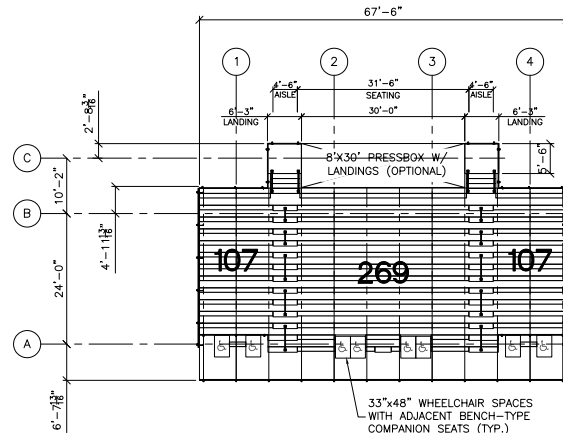

SEATING PLAN
SCALE: 3/32" = 1'-0"

ROWS 14	ELEVATION 42"	
RISE 13	RUN 26	
DECK SYSTEM - INTERLOCKING		
DECK FINISH - MILL		
BENCH SEATING CAPACITY	483	(-B) W/O PBOX OPTION
CHAIR SEATING CAPACITY	0	
WHEELCHAIR SEATING CAPACITY	8	
COMPANION SEATING CAPACITY	8	
TOTAL SEATING CAPACITY	499	

PROJECT NAME:


GRG2

DANT CLAYTON CORPORATION
1500 Bernheim Lane
Louisville, KY 40210
Tel: 800-626-2177
WWW.DANTCLAYTON.COM

REV	DATE	DESCRIPTION	BY	CHKD	DATE
A					
B					
C					
D					
E					
F					
G					
H					
I					
J					
K					
L					

<p>REVISIONS</p> <p>DATE</p> <p>DESCRIPTION</p> <p>BY</p> <p>CHKD</p> <p>DATE</p>	<p>PROJECT</p> <p>GRG2</p> <p>DATE</p> <p>10/20/2023</p> <p>SCALE</p> <p>AS NOTED</p>	<p>PLAN</p> <p>67'-6"</p> <p>INTERLOCKING</p> <p>42</p>	<p>NO. OF SHEETS</p> <p>1</p> <p>NO. OF THIS SHEET</p> <p>1</p>
<p>SHEET NUMBER</p> <p>4-0</p>		<p>PART NUMBER</p> <p>0274046</p>	

Game Ready Grandstand Champion Options (14 Row)

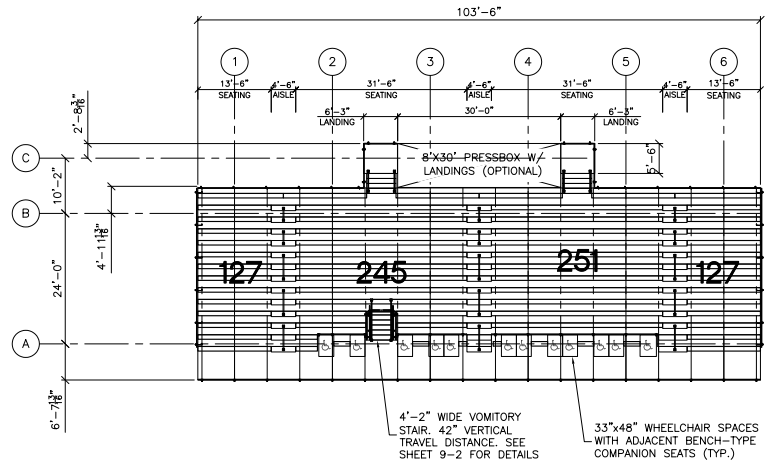

SEATING PLAN
SCALE: 3/32" = 1'-0"

- ROWS 14 ELEVATION 42"
 - RISE 13 RUN 26
 - DECK SYSTEM - INTERLOCKING
 - DECK FINISH - MILL
 - BENCH SEATING CAPACITY 750
 - CHAIR SEATING CAPACITY 0
 - WHEELCHAIR SEATING CAPACITY 12
 - COMPANION SEATING CAPACITY 12
 - TOTAL SEATING CAPACITY 774
- (+B) W/O PBOX OPTION

PROJECT NAME:

GRC2

DANT CLAYTON CORPORATION
1500 Bernheim Lane
Louisville, KY 40210
WWW.DANTCLAYTON.COM


REV.	DATE	DESCRIPTION	BY	CHKD.	DATE	REVISIONS
A						
B						
C						
D						
E						
F						
G						
H						
I						
J						
K						
L						

SHEET NUMBER
4-0

PART NUMBER
0274045



Game Ready Grandstand Champion Options (14 Row)

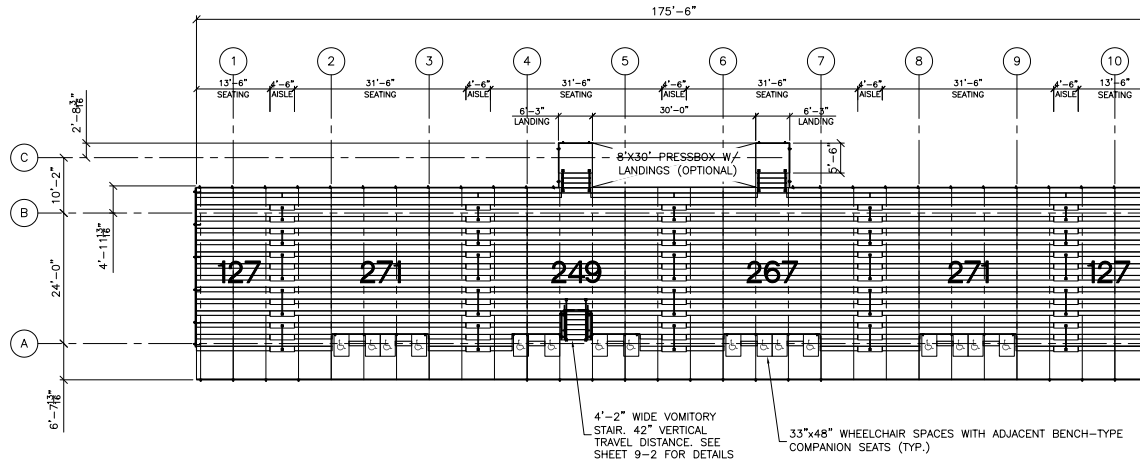

SEATING PLAN
SCALE: 3/32" = 1'-0"

ROWS 14	ELEVATION 42"	
RISE 13	RUN 26	
DECK SYSTEM - INTERLOCKING		
DECK FINISH - MILL		
BENCH SEATING CAPACITY	1312	(+8) W/O PBOX OPTION
CHAIR SEATING CAPACITY	0	
WHEELCHAIR SEATING CAPACITY	16	
COMPANION SEATING CAPACITY	16	
TOTAL SEATING CAPACITY	1344	

PROJECT NAME:

GRG2

DANT CLAYTON CORPORATION
1500 Bernheim Lane, Louisville, KY 40210
Tel: (502) 681-6666
WWW.DANTCLAYTON.COM


REV.	DATE	DESCRIPTION	BY	CHECKED	DATE
A					
B					
C					
D					
E					

SHEET NUMBER
4-0

PART NUMBER
0274043



Game Ready Grandstand Champion Options (14 Row)

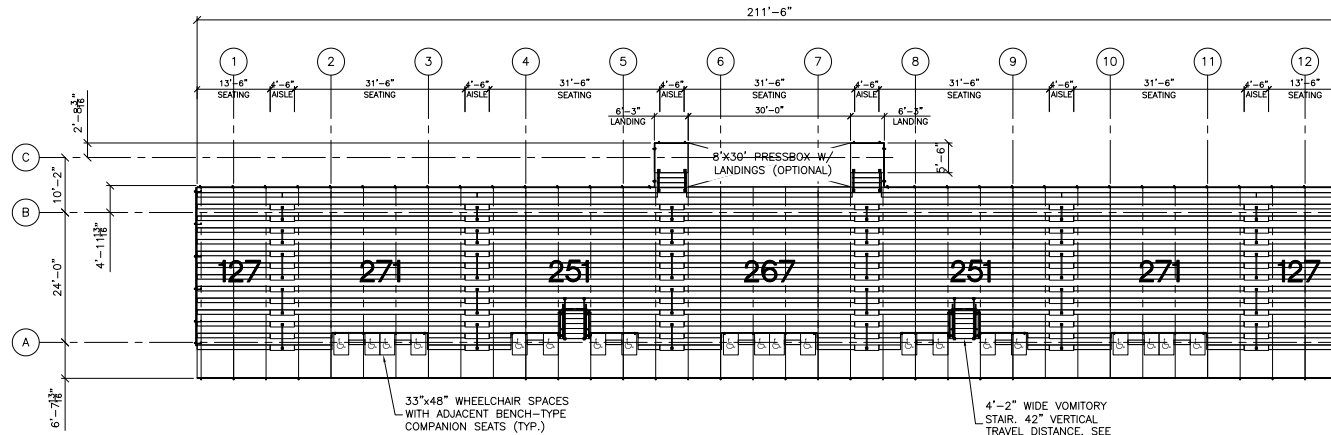

SEATING PLAN
SCALE: 3/32" = 1'-0"

ROWS 14	ELEVATION 42"	
RISE 13	RUN 26	
DECK SYSTEM - INTERLOCKING		
DECK FINISH - MILL		
BENCH SEATING CAPACITY	1565	(+8) W/O PBOX OPTION
CHAIR SEATING CAPACITY	0	
WHEELCHAIR SEATING CAPACITY	20	
COMPANION SEATING CAPACITY	20	
TOTAL SEATING CAPACITY	1605	

PROJECT NAME
GRG2

DANT CLAYTON CORPORATION
1500 Bernheim Lane
Louisville, KY 40220
Tel: 502.630.6000
www.dantclayton.com


REV	DATE	DESCRIPTION	BY	CHK	APP

SHEET NUMBER
4-0

PART NUMBER
0274042



Game Ready Grandstand Champion Options (14 Row)

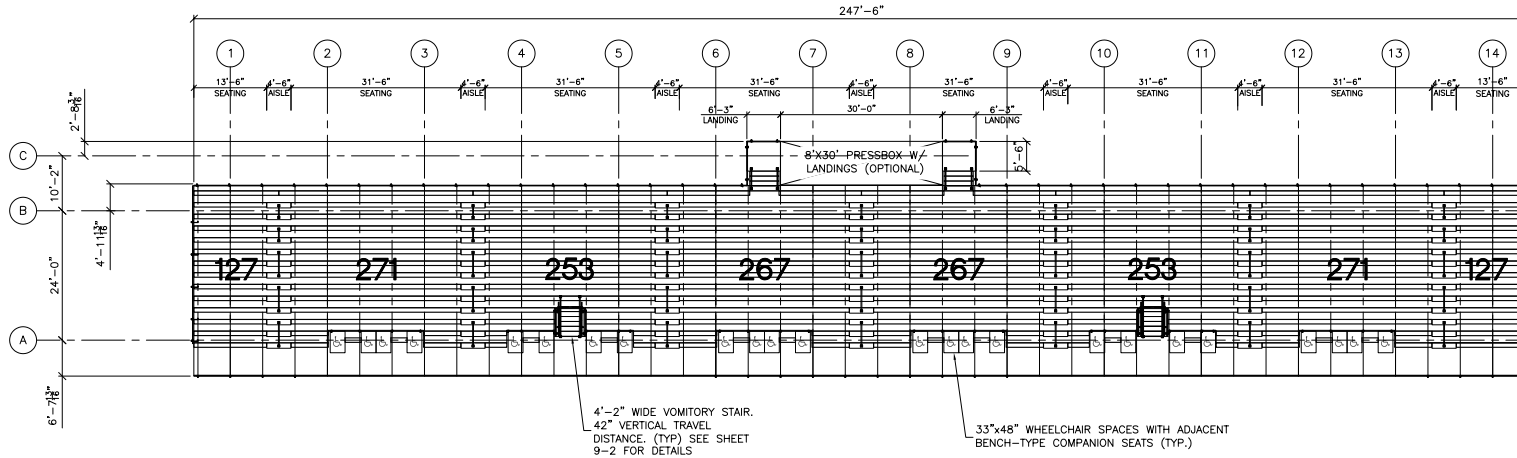

4'-2" WIDE VOMITORY STAIR.
42" VERTICAL TRAVEL
DISTANCE. (TYP) SEE SHEET
9-2 FOR DETAILS

33"x48" WHEELCHAIR SPACES WITH ADJACENT
BENCH-TYPE COMPANION SEATS (TYP.)

SEATING PLAN
SCALE: 3/32" = 1'-0"

ROWS 14	ELEVATION 42"	
RISE 13	RUN 26	
DECK SYSTEM - INTERLOCKING		
DECK FINISH - MILL		
BENCH SEATING CAPACITY	1836	(+8) W/O PBOX OPTION
CHAIR SEATING CAPACITY	0	
WHEELCHAIR SEATING CAPACITY	24	
COMPANION SEATING CAPACITY	24	
TOTAL SEATING CAPACITY	1884	

PROJECT NAME
GRG2

DANT CLAYTON CORPORATION
1500 Bernheim Lane
Louisville, KY 40220
Telephone: (502) 694-9926
WWW.DANTCLAYTON.COM


REV	DATE	DESCRIPTION	INITIALS	ISSUE NUMBER
A				
B				
C				
D				
E				

SHEET NUMBER
4-0


PART NUMBER
0274037

Game Ready Grandstand Champion Options (14 Row)


U-Ramp Options

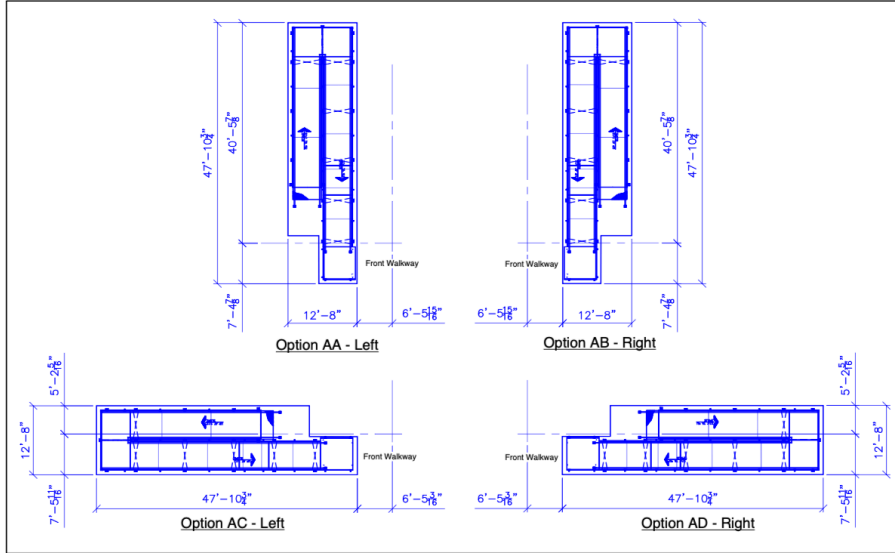


Straight Ramp Options

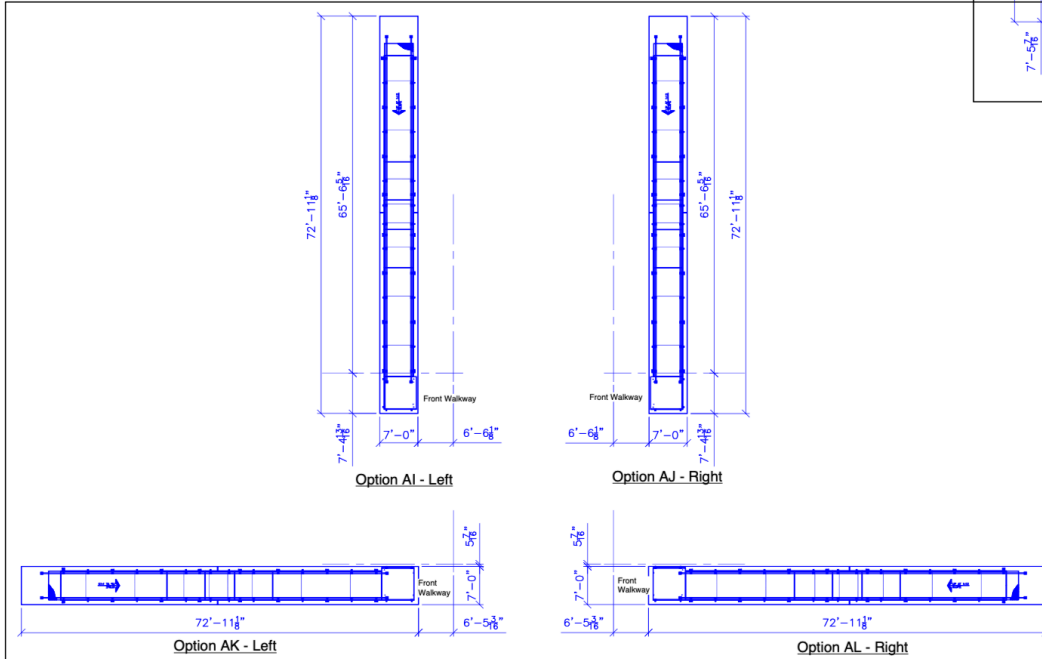

L-Ramp Options

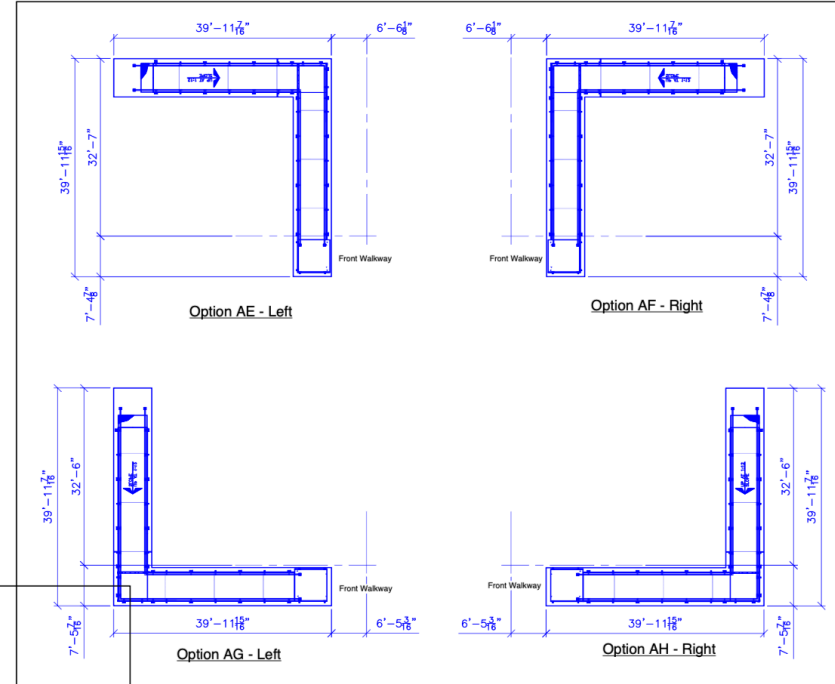

Stair Options

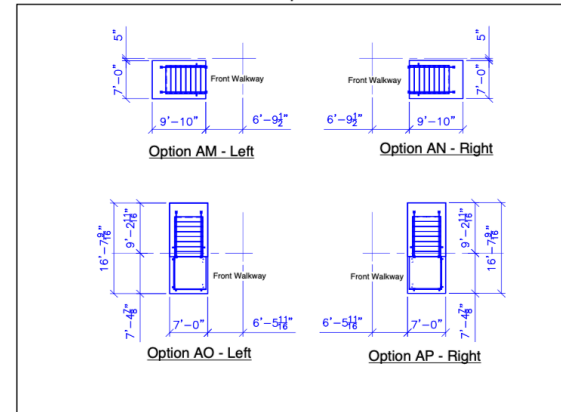

56" ELEVATIONS

PROJECT NAME: 56" Elev. Ramp/Stair Options
GRC2

DANT CLAYTON CORPORATION
1500 Bernheim Lane, Louisville, KY 40210
Telephone: (502) 684-9026
WWW.DANTCLAYTON.COM

REV.	DATE	DESCRIPTION	BY	CHKD.	DATE
A					
B					
C					
D					
E					
F					
G					
H					
I					
J					
K					
L					

REVISIONS: INTERLOCKING

DATE: 2/21/21
DRAWN BY: [Name]
CHECKED BY: [Name]
SCALE: AS NOTED


SHEET NUMBER: 4-0
PART NUMBER: 0273726

Game Ready Grandstand Champion Options (14 Row)


U-Ramp Options




L-Ramp Options

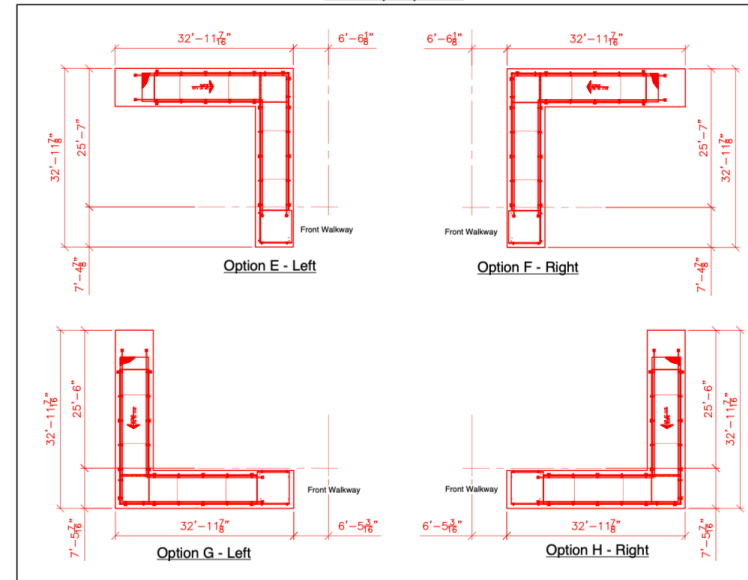

Straight Ramp Options

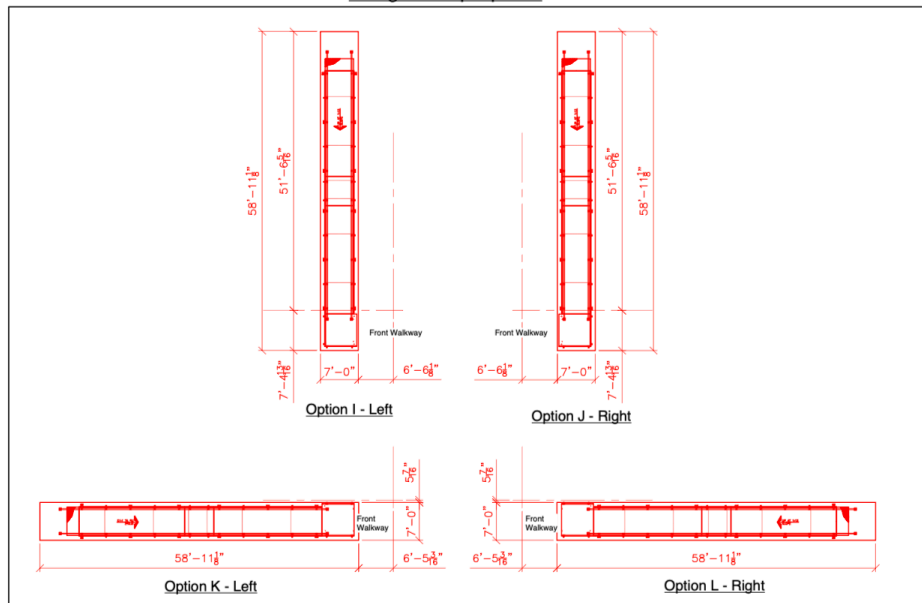

Stair Options

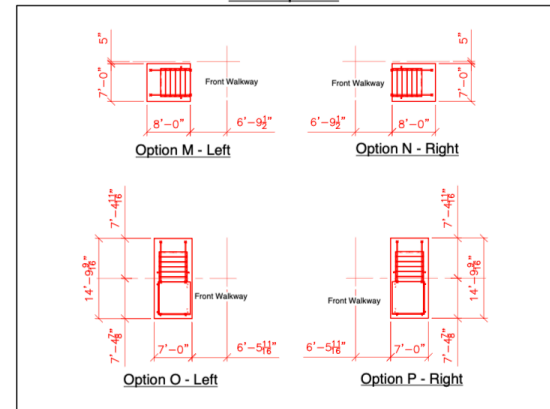

PROJECT NAME
42" Elev. Ramp/Stair Options
GRC2

DANT CLAYTON CORPORATION
1500 Bernheim Lane
Louisville, KY 40216
Tel: 800.626.2177
WWW.DANTCLAYTON.COM

REV.	DATE	DESCRIPTION	BY	CHKD.	APP'D.
1					
2					
SHEET NUMBER
4-0

PART NUMBER
0273726

SCALE: 1/8" = 1'-0"

42" ELEVATIONS